


US HWY 169

STUDY AREA
BOUNDARY, TYP.

EXIST.
CREEK
TYP.

EXIST.
FLOODPLAIN
LIMITS, TYP.

EXIST.
VEGETATION
TYP.

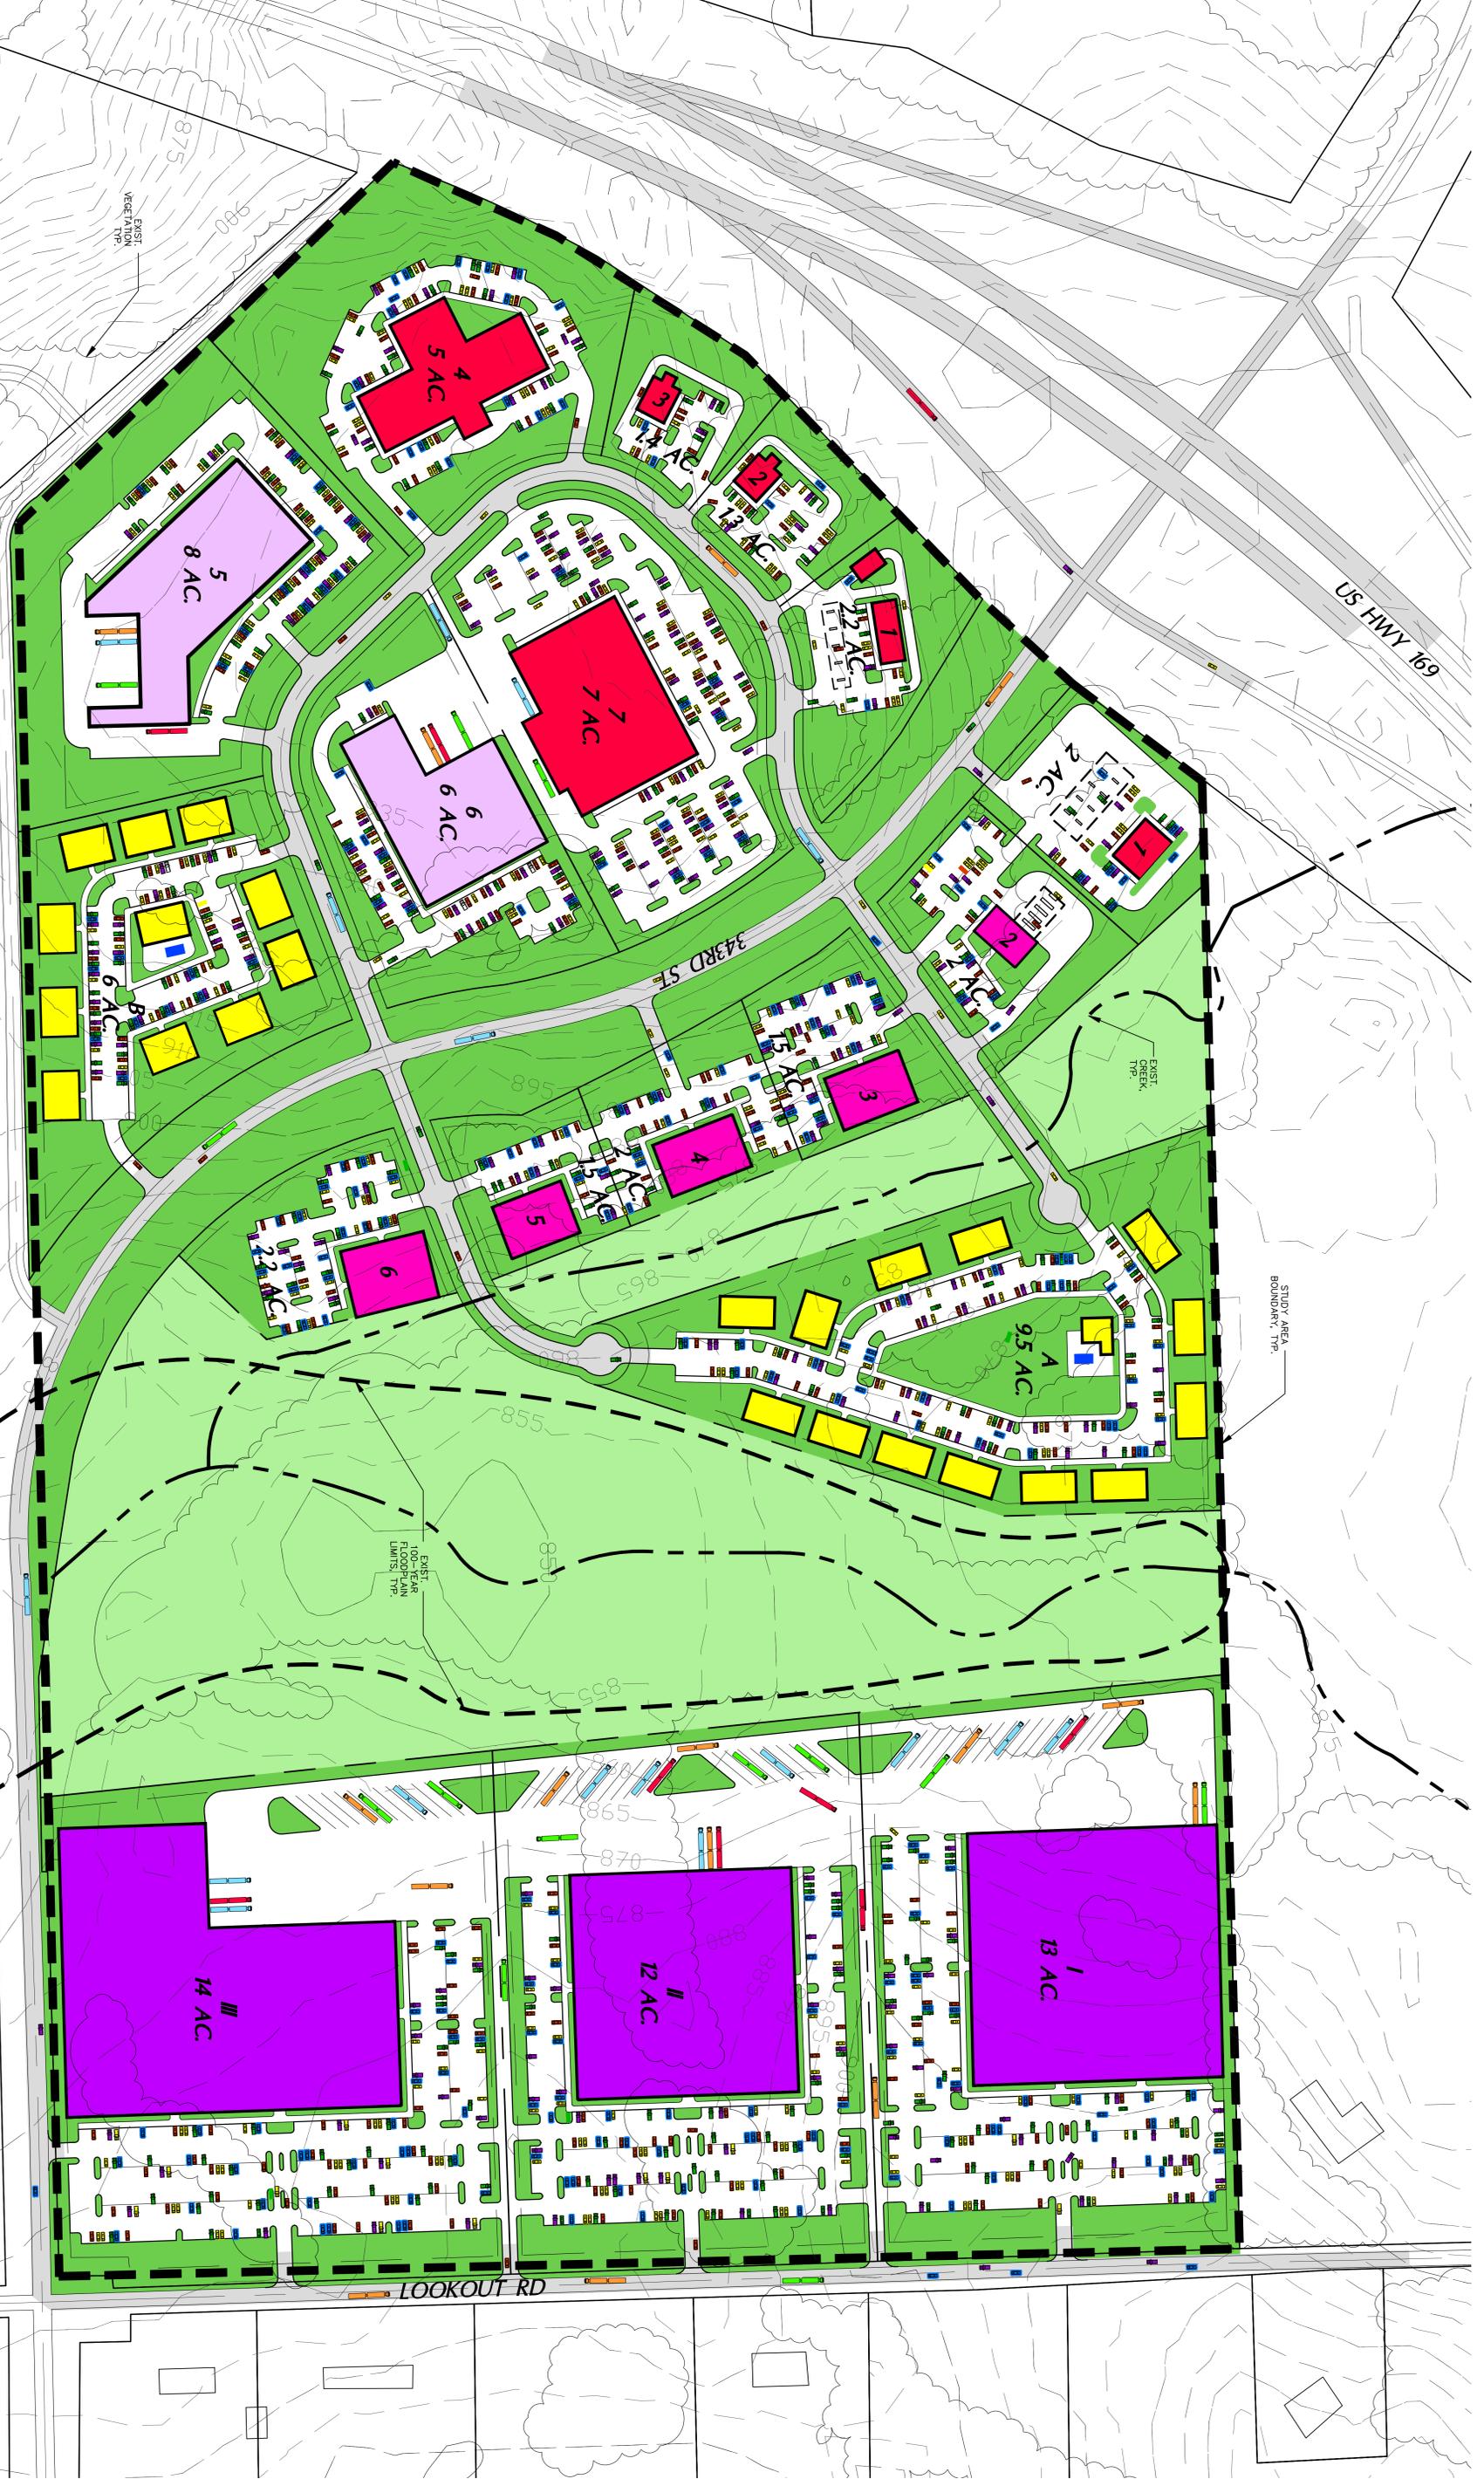

Landplan Engineering, PA.

Civil Engineering
Landscape Architecture
Community Planning
Surveying

1310 Meadows Drive
Lawrence, KS 66044
Phone: (785) 843-7330
Fax: (785) 843-7331
Email: info@landplan-pa.com
www.landplan-pa.com

Landplan Engineering Building
4005 Gateway, Suite 400
Lawrence, KS 66044
Phone: (785) 843-7330
Fax: (785) 843-7331
Email: info@landplan-pa.com
www.landplan-pa.com

Conceptual Master Plan

Northland Development

Osawatomie, KS



Scale: 1"=100'

Date: August 1, 2007